

Site Address:
18630723 SEMWR1.RM The
Doone Honey Lane
Selborne Alton GU34 3BZ


Site Contact: Rebecca McArthur
Client: south east water

CPH Contact:
Dartford office

Date of works:
T.B.A

Drawn by: CW
Date drawn: 21/06/2019

Checked by:

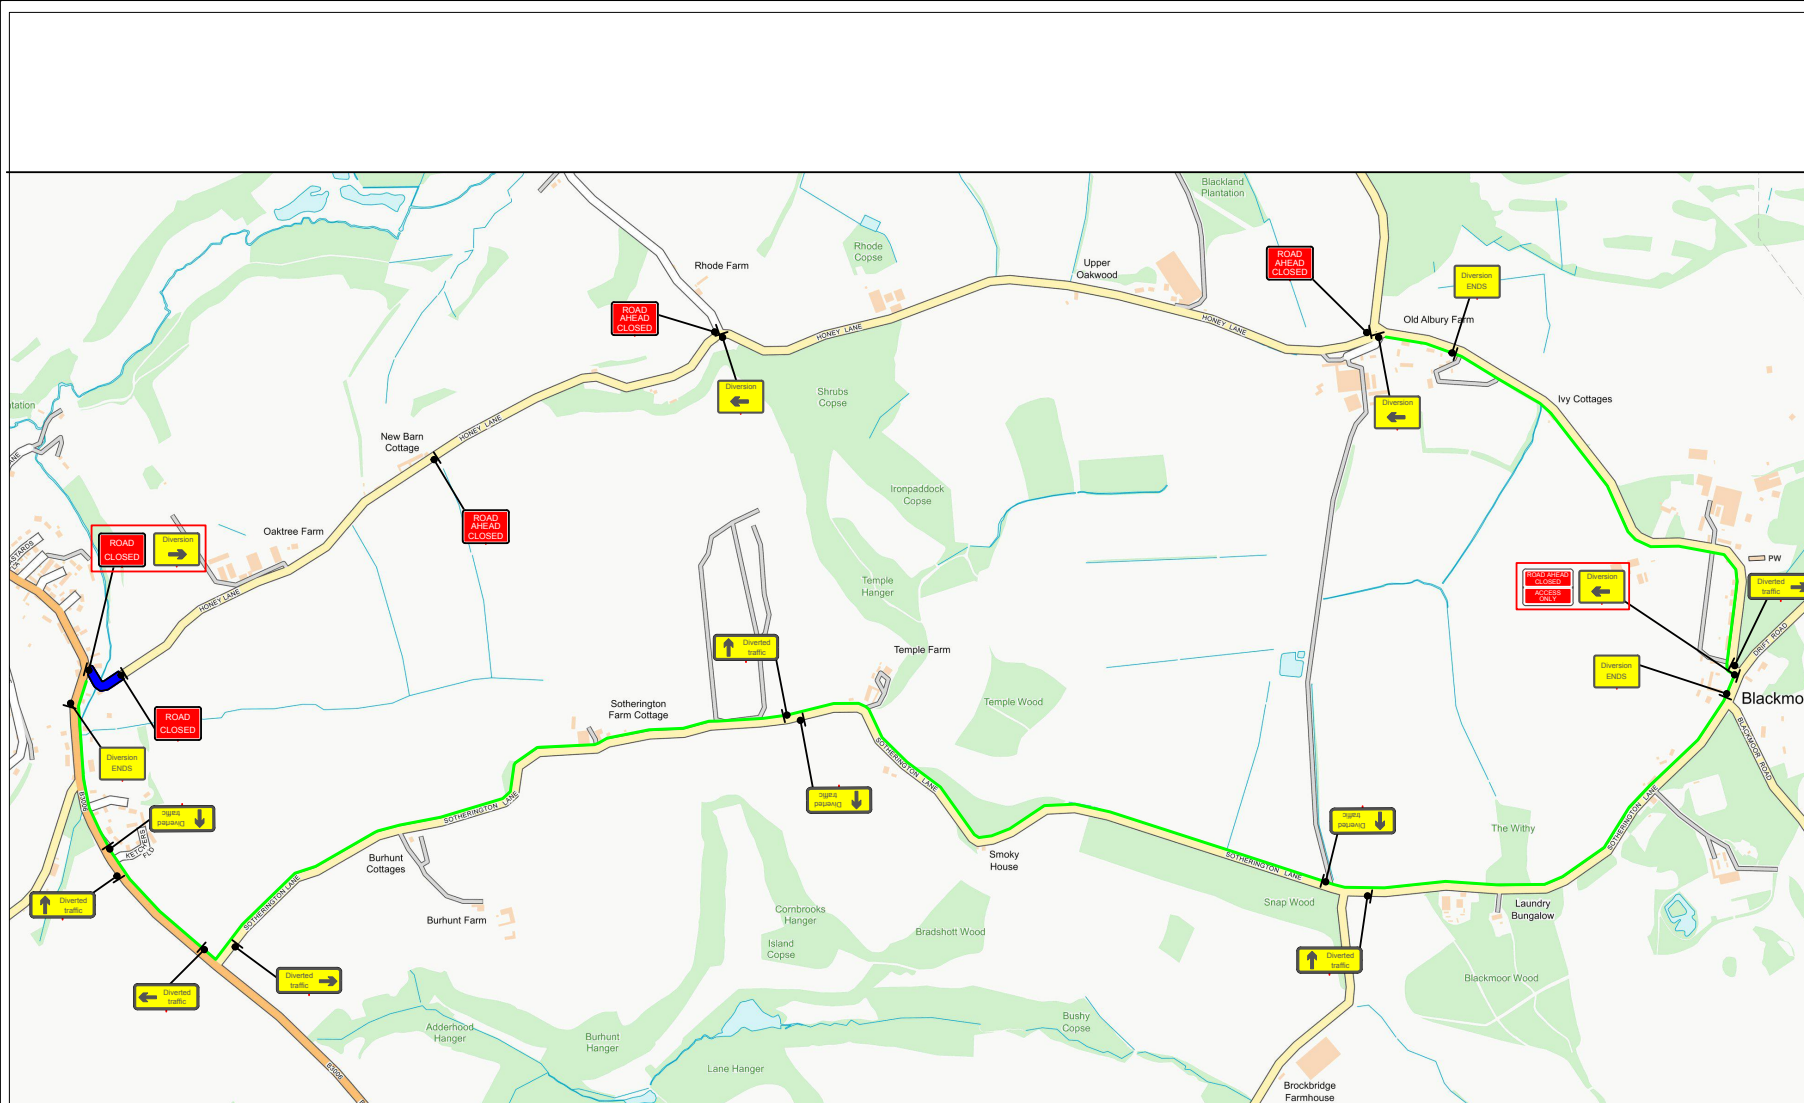

KEY

- Diversion Route
- 750 Road Cones
- Sign
- Temporary Pedestrian Crossing
- Temporary Traffic Signals
- Works Area
- Safety Zone
- Bus Stop To Be Suspended
- Stop & Go
- Van
- No Parking Cone
- Zebra Crossing
- Signalised Junction and or Push Button Crossing
- Pedestrian Barrier

NOTES

- 1) All temporary traffic management shall be in accordance with Chapter 8 of the Traffic Signs Manual 2009.
- 2) All temporary traffic management shall be in accordance with the Traffic Signs Regulations and General Directions 2002.
- 3) All temporary traffic management shall conform to the Safety at Streetworks and Road Works ACOP 2013.
- 4) All temporary traffic management signs should be located 450mm minimum from the kerb face.
- 5) All temporary traffic management sign locations are indicative and are subject to on site approval from the supervisor.

ROAD CLOSURE
RUNNING LANE WIDTH TO BE MAINTAINED AT 3.5M
UNMARKED FOOTWAY WIDTH TO BE MAINTAINED AT 1.5M

SET-UP TO BE IN ACCORDANCE WITH THE NRSWA SAFETY AT STREET WORKS CODE

TRAFFIC DIVISION
Hawley Mill, Hawley Road
Dartford, Kent, DA2 7SY
PHONE: 01322 394414
FAX: 01322 290391

Drawing Number:
CW/2669