


Key

01A ADVANCED WARNING ACCESS TO ROAD AHEAD CLOSED ON ____ TO ____ FOR ____ DAY(S) FROM TO ____	01 ROAD CLOSED	02 Diversions	03 Diversions	04 Diverted traffic	05 Diverted traffic	06 Diverted traffic	07 Diversion	08 Diversion	09 Diversion	10 ROAD AHEAD CLOSED	11 Diverted traffic	12 Diverted traffic	13 Diverted traffic	14 Diverted traffic	15 Mary Lane closed follow diversion	21
---	--------------------------	-------------------------	-------------------------	-------------------------------	-------------------------------	-------------------------------	------------------------	------------------------	------------------------	--------------------------------	-------------------------------	-------------------------------	-------------------------------	-------------------------------	--	-----------

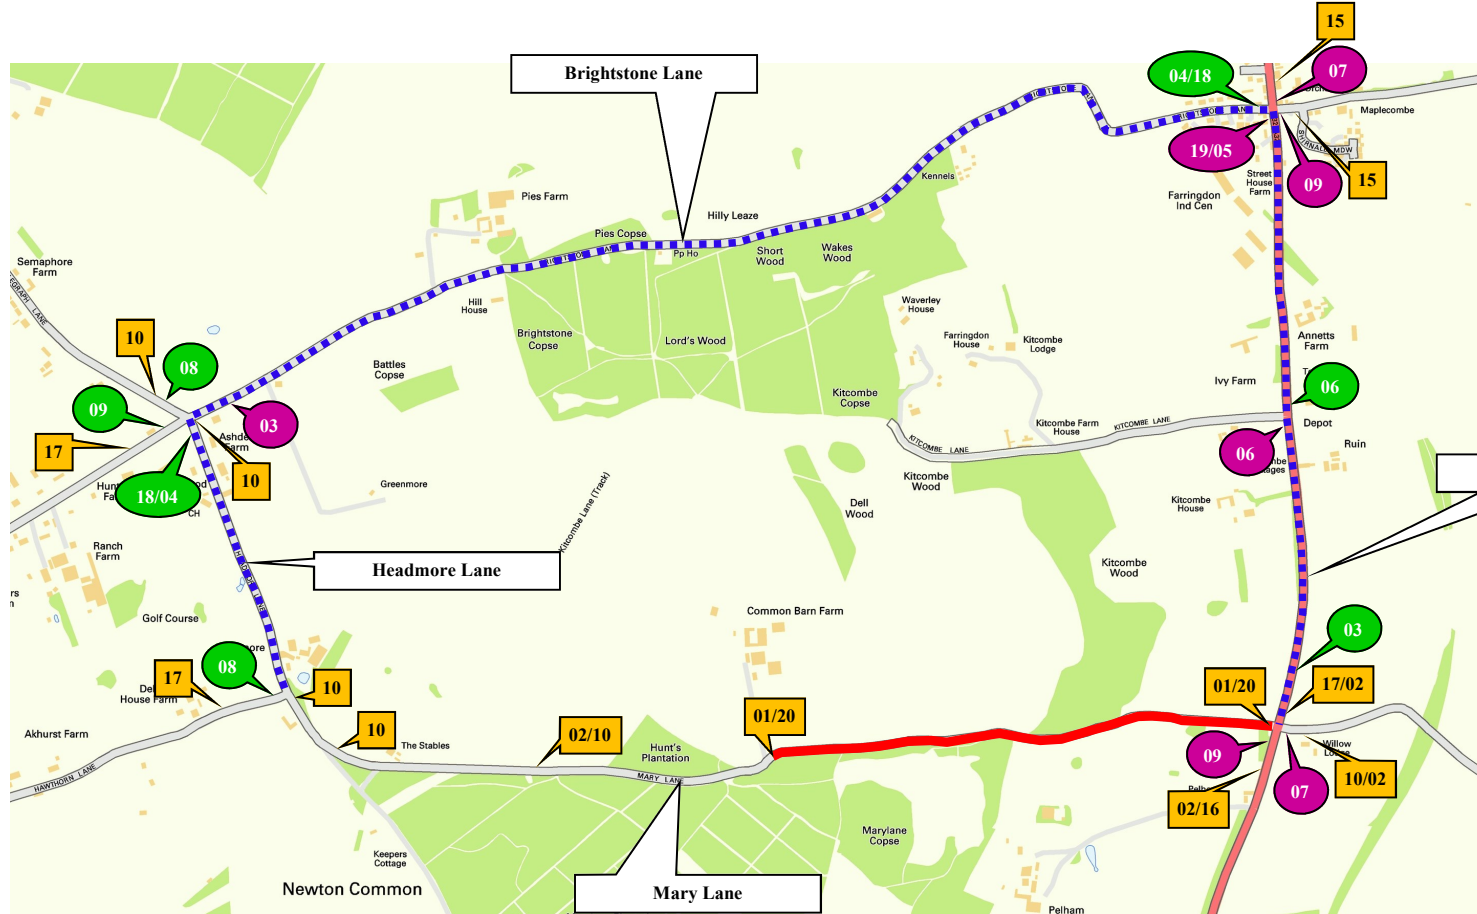

16	ROAD AHEAD CLOSED	←
17	ROAD AHEAD CLOSED	→
18	Diverted traffic	→
19	Diverted traffic	←
20	CYCLISTS AND PEDESTRIANS WAIT HERE TO BE ESCORTED	
Barriers, cones and flashing lamps required each end of road closure		

SUNBELT RENTALS

Sunbelt Rentals UK (Traffic Management)
Kemble Airfield Enterprise Park
Cirencester Road
Kemble
GL7 6BQ
☎ 03700 500 792
📠 0845 004 7105

N ↑

Note

- All equipment shall be approved and shall comply with the Department Of Transport specification MCE0111. This drawing does not show the normal road works signage that will be required as per Chapter 8.
- All signs to be in accordance with TSRGD 2016 and to minimum class retroreflective.
- Minimum height of lettering to be 60mm and sign boards to be 1000mm (750mm where appropriate).

This drawing is protected by copyright and the information contained therein is confidential.
This drawing may not be copied and the information therein may not be used, or disclosed to a third party, wholly or in part with the written permission of Sunbelt Rentals UK (Traffic Management).

CROWN COPYRIGHT DATA REPRODUCED BY PERMISSION OF THE CONTROLLER OF HMSO

CLIENT DETAILS OPENREACH		REP/DEPOT PD/228	DRAWN BY PD/228	ADDRESS JCT OF MARY LANE AND A32 GOSPORT ROAD GU34 3NA
DATE 30/05/2022	SHEET No 1 OF 2	VERSION NUMBER 1		
AMENDED DATE	AMENDED BY	SCALE NOT TO SCALE		
This layout is for installation by NRSWA, Lantra 12A, 12B, 12D qualified persons.				BUS ROUTE AFFECTED

	ROAD CLOSURE		CLOCKWISE DIVERSION
	DIVERSION		ANTI-CLOCKWISE DIVERSION
			ROAD CLOSURE SIGN
ROAD CLOSURE LENGTH (APPROX)		993M	
ROAD CLOSURE WIDTH (APPROX)		5M	
Contract Number 228-S009946			