

# SELBORNE, OAKHANGER and BLACKMOOR

## Selborne High Street

### Proposal Number Two

It is suggested that the footways through the village are considered to be narrow (Figure 3) and pedestrians were observed as having to walk single file along a majority of the High Street. The widening of the footways would assist in accommodating the high numbers of pedestrians that pass through the village, generally visiting Gilbert White's House. The improvements will also improve the continuity of the pedestrian route to and from the school. During a site visit it was noted that the presence of a large van near the entrance to Gilbert Whites House did not significantly affect traffic movements. It is therefore suggested that the carriageway could be reduced in width to a minimum of 4.8m and the footway between Gilbert Whites House and the Selborne Arms should be widened to a minimum of 2.0m. The existing informal crossing should be retained but the carriageway narrowed to 3.0m to reinforce the informal priority working, (drawing number ATK-HGN-SEL-DR-D-0002).



Figure 1. Selborne High Street opposite Gilbert Whites House showing informal crossing point

### Technical note

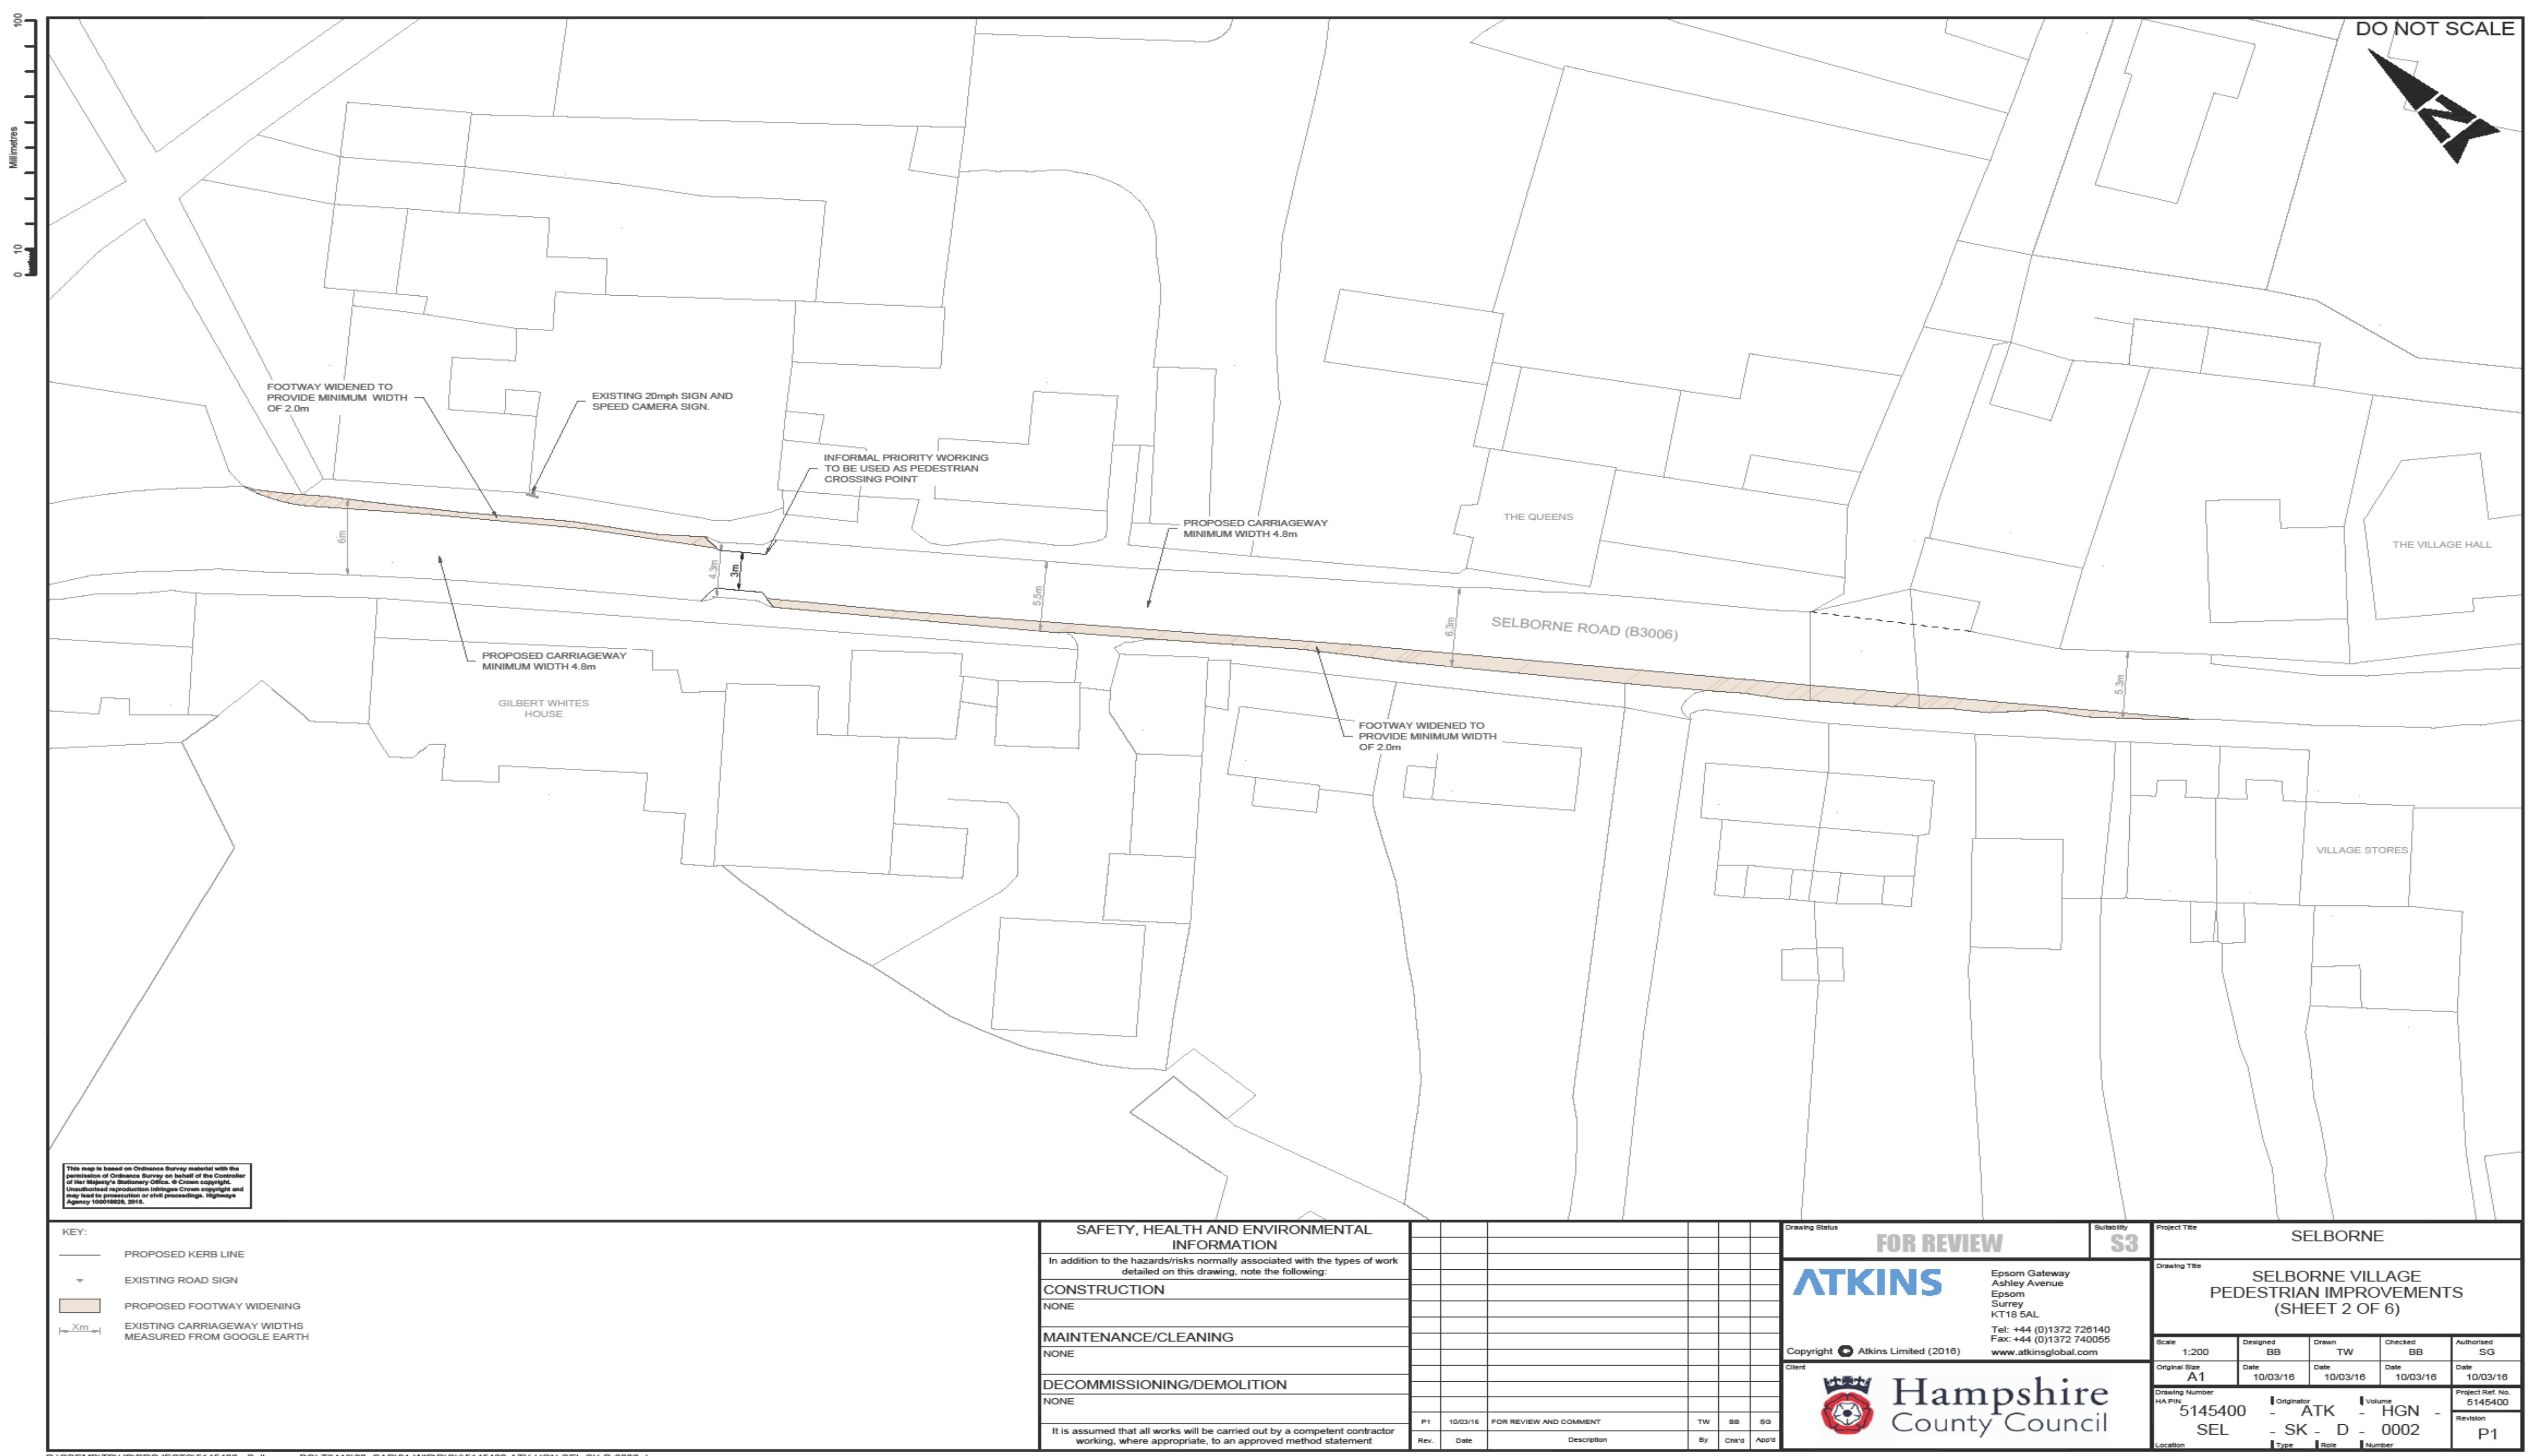


Figure 2. Selborne High General Arrangement